
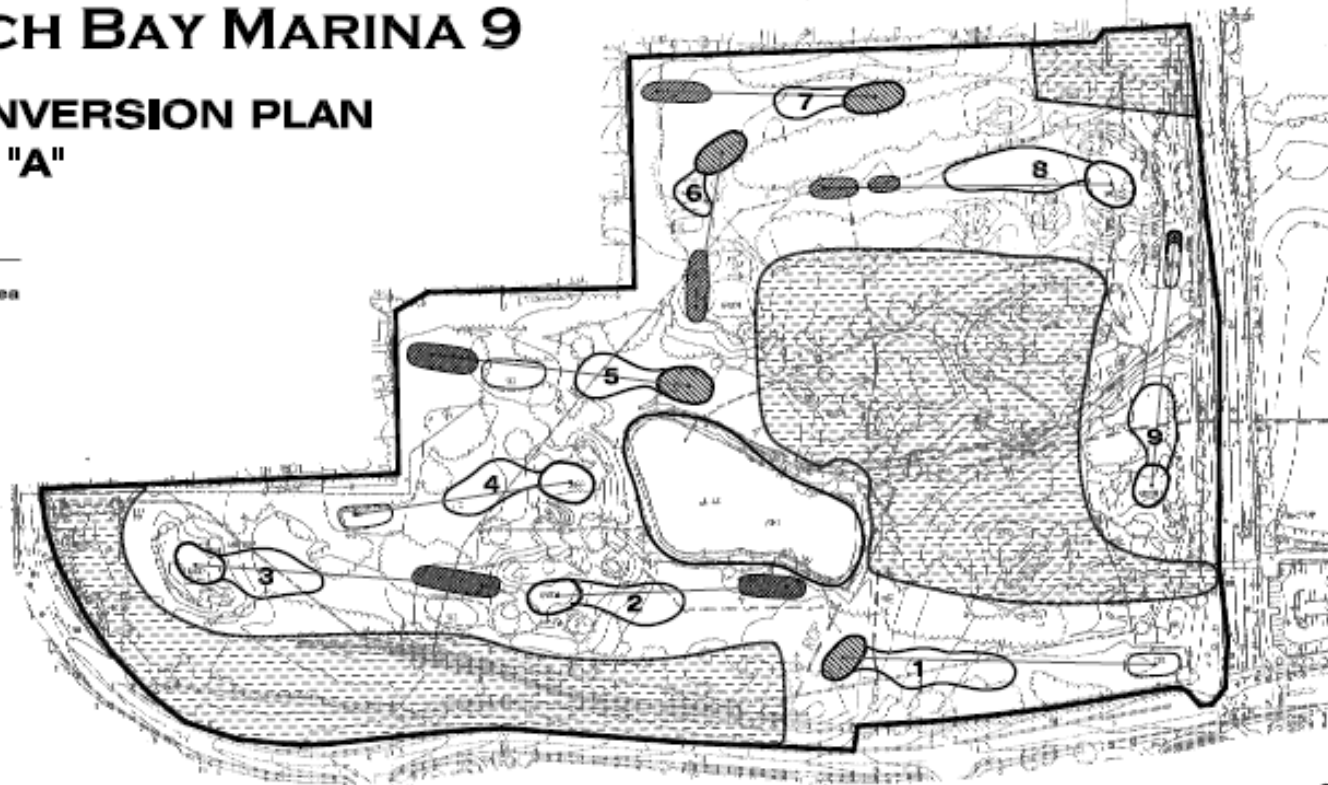


MONARCH BAY MARINA 9

PAR 3 CONVERSION PLAN CONCEPT "A"

Legend

-  Development Area
-  New Green
-  New Tee



SCALE: 1" = 200'
0 100 200 400

MONARCH BAY MARINA 9 CONCEPT "A" SCORECARD

HOLE	LENGTH	PAR
1	183	3
2	133	3
3	166	3
4	126	3
5	150	3
6	90	3
7	127	3
8	167	3
9	140	3
TOTAL	1282	27

DATE: FEBRUARY 23, 2010

John Harbottle Design
GOLF COURSE ARCHITECTURE

105 Country Club Circle SW
Tacoma, WA 98498
(253) 582-8058


DRAWN BY: DL

MONARCH BAY MARINA 9

PAR 3 CONVERSION PLAN CONCEPT "B"

Legend

-  Development Area
-  New Green
-  New Tee

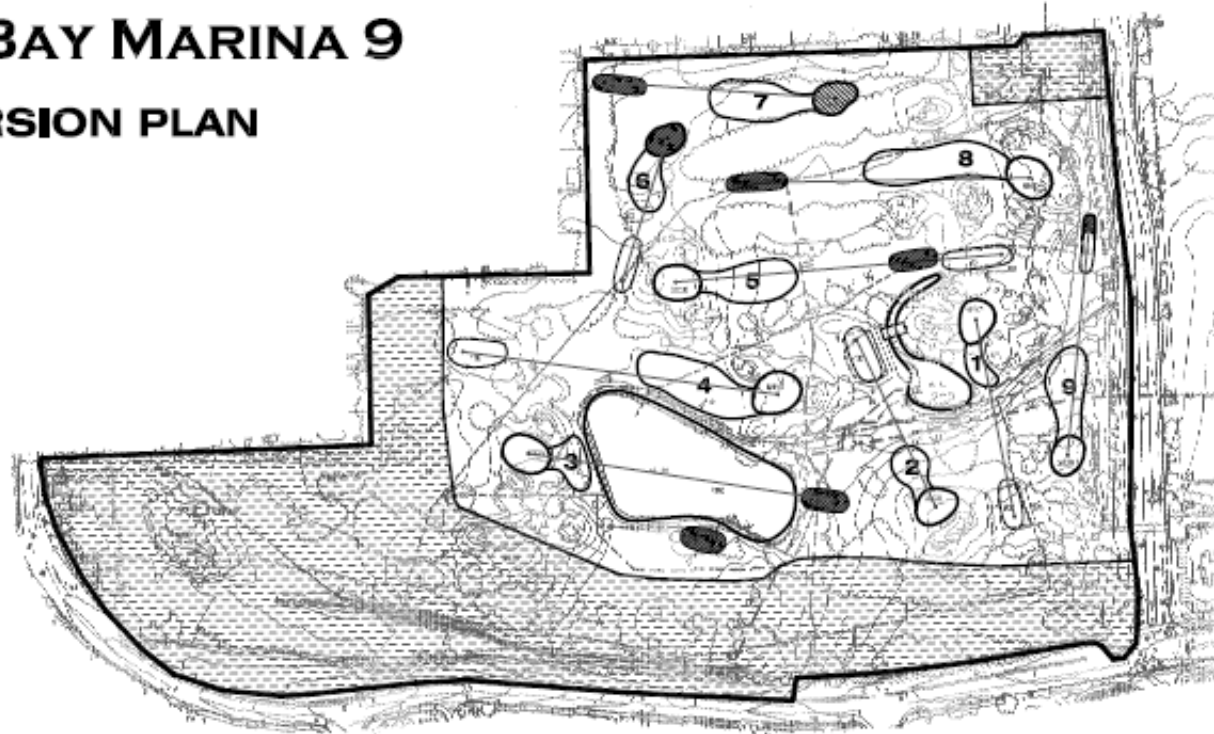

NORTH

SCALE: 1" = 200'

0 100 200 400

MONARCH BAY MARINA 9 CONCEPT "B" SCORECARD

HOLE	LENGTH	PAR
1	125	3
2	116	3
3	185	3
4	200	3
5	205	3
6	95	3
7	145	3
8	185	3
9	147	3
TOTAL	1403	27

DATE: FEBRUARY 23, 2010

John Harbottle Design
GOLF COURSE ARCHITECTURE

105 Country Club Circle SW
Tasmania, WA 98498
(253) 582-8058

DRAWN BY: DL

MONARCH BAY MARINA 9


PAR 3 CONVERSION PLAN CONCEPT 'C'

Legend

 Development Area

 New Green

 New Tee

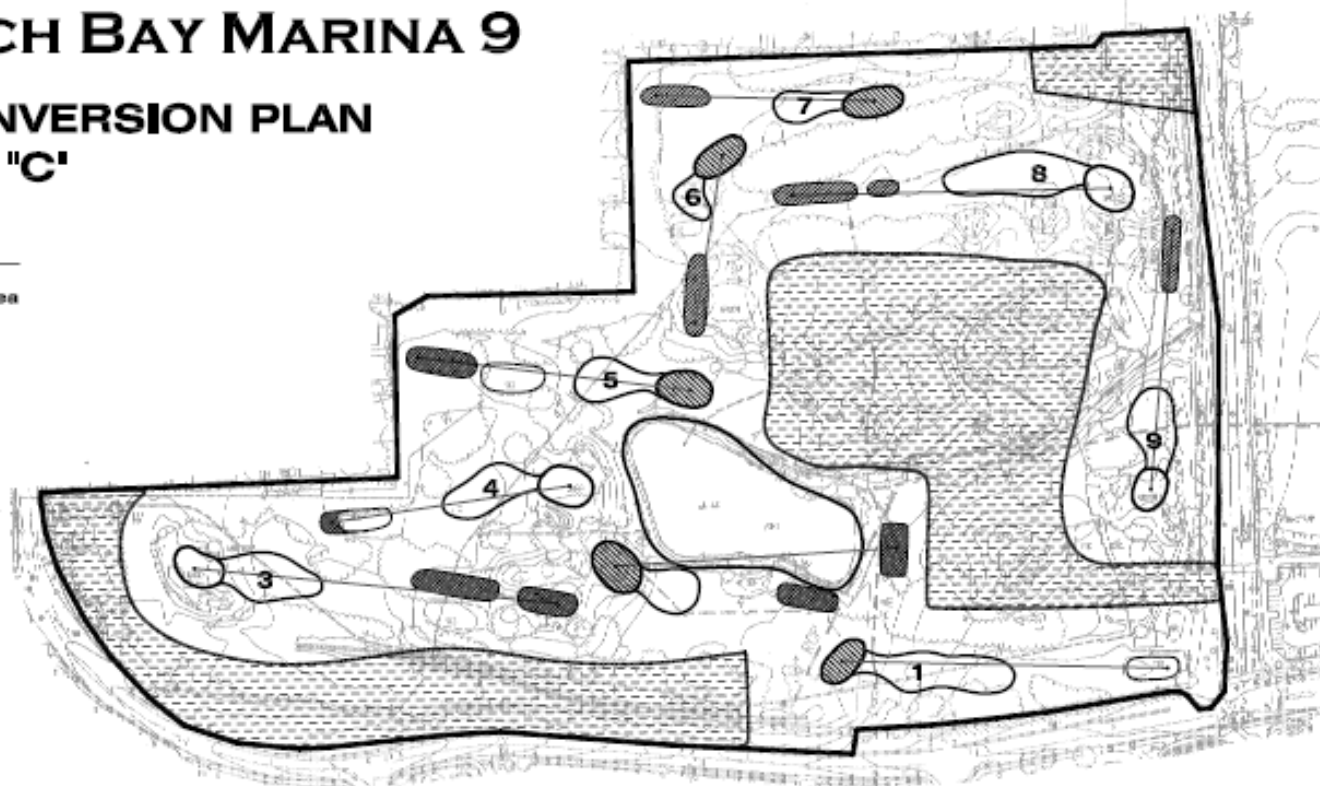

NORTH

SCALE: 1" = 200'

0 100 200 400

MONARCH BAY MARINA 9 CONCEPT 'C' SCORECARD

HOLE	LENGTH	PAR
1	190	3
2	166	3
3	210	3
4	140	3
5	160	3
6	100	3
7	127	3
8	183	3
9	150	3
TOTAL	1,426	27

DATE: MAY 30, 2010

John Harbottle Design
GOLF COURSE ARCHITECTURE

105 Country Club Circle SW
Tacoma, WA 98498
(253) 582-8058

DRAWN BY: DL